

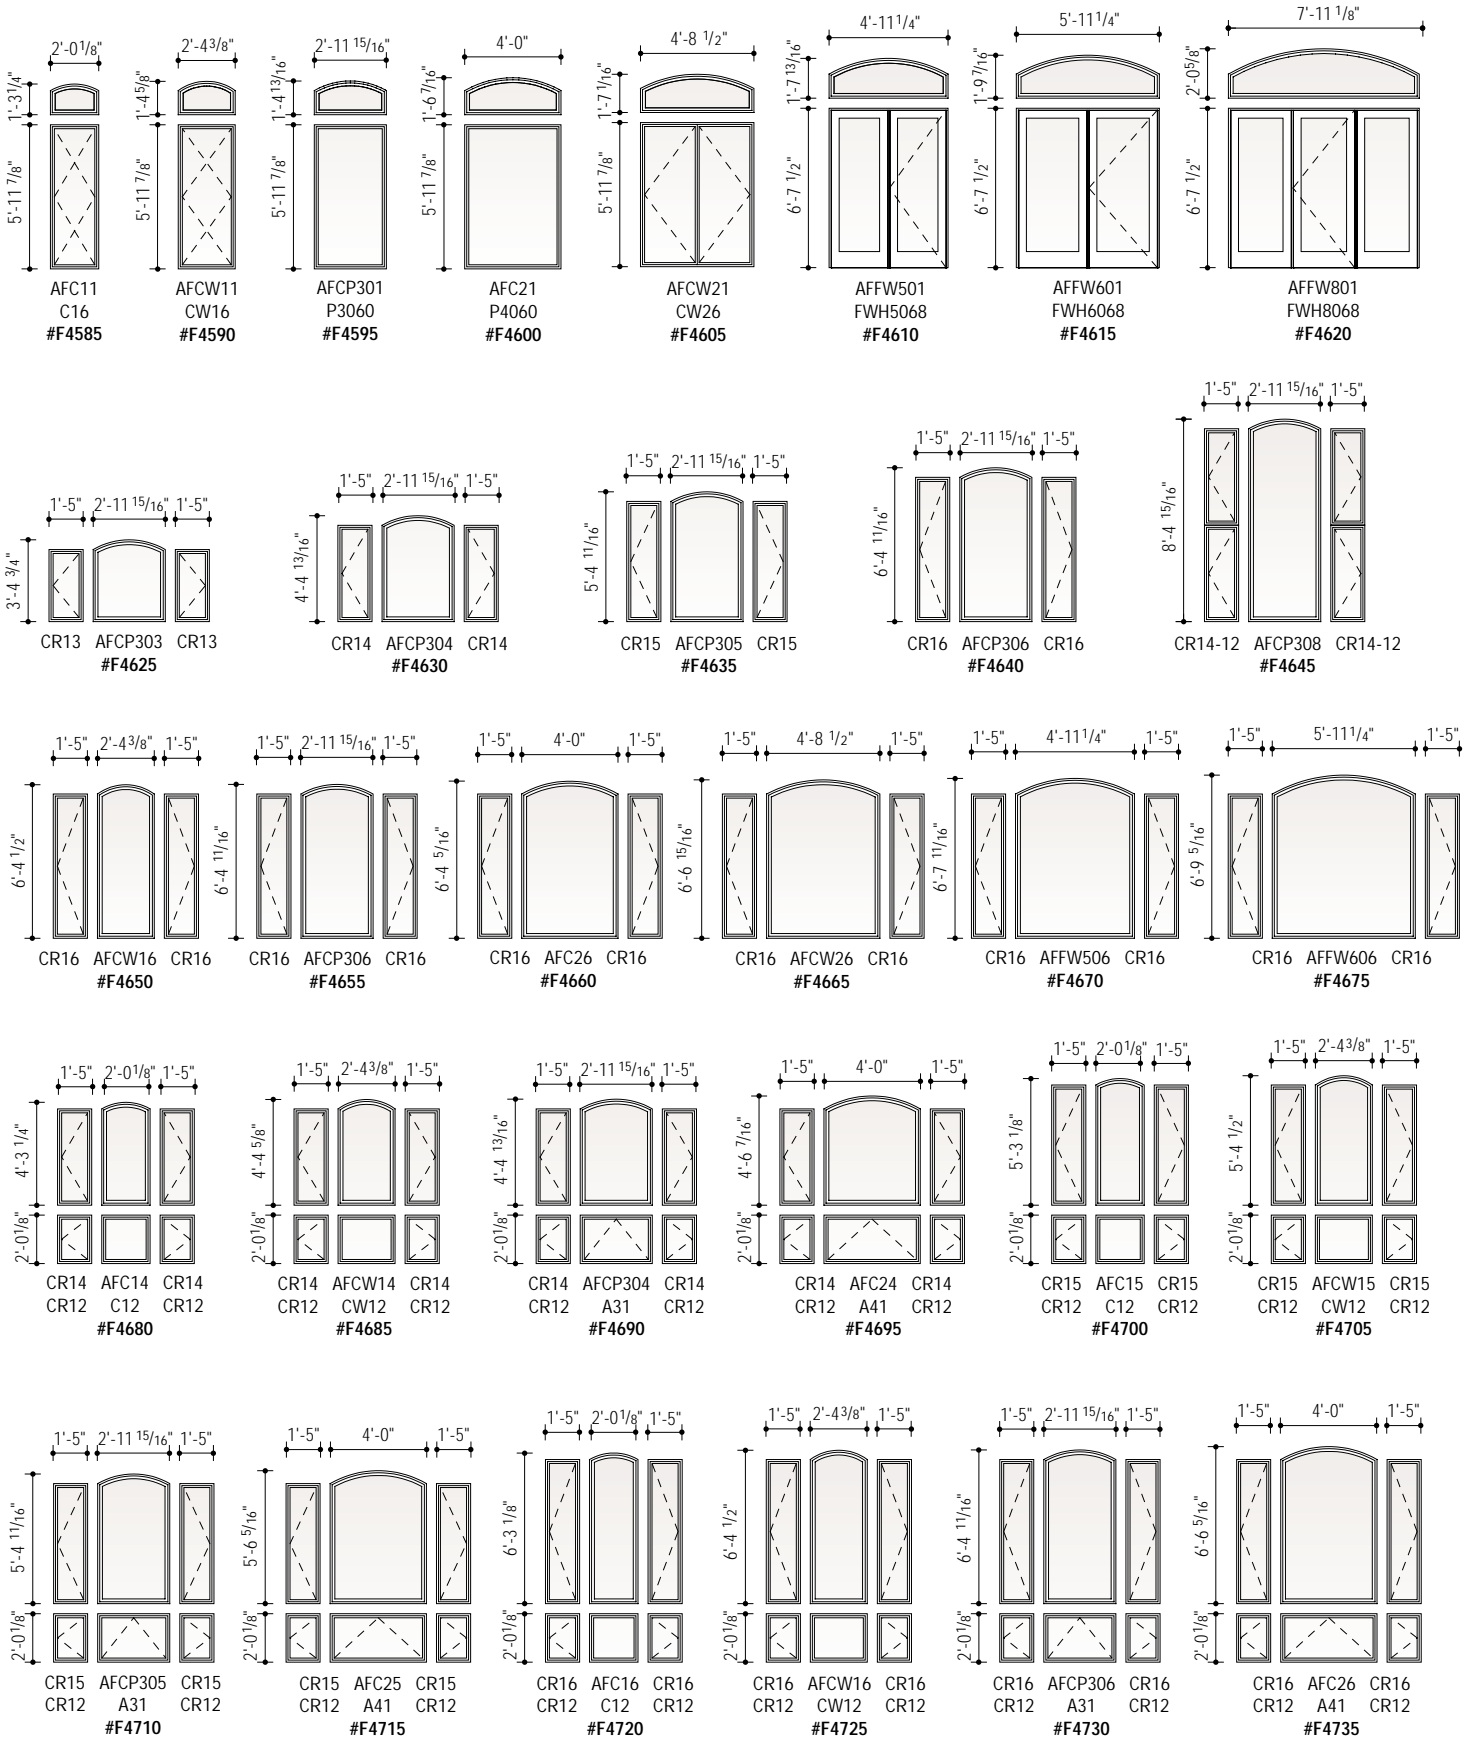
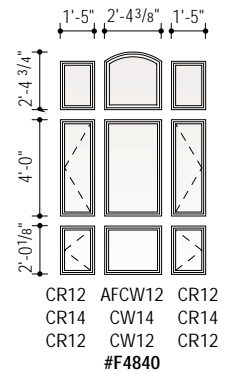
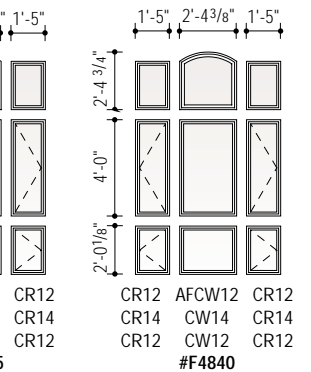
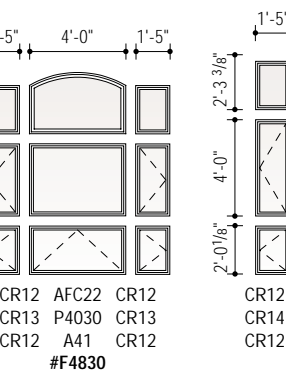
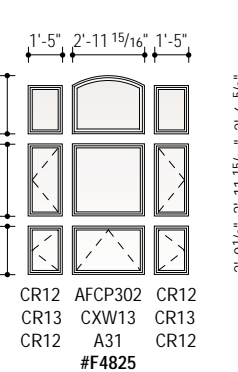
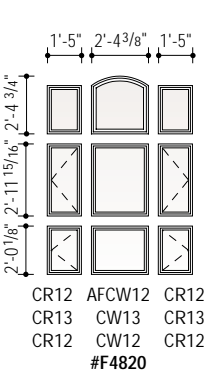
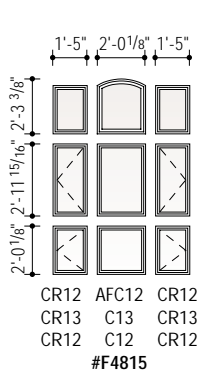
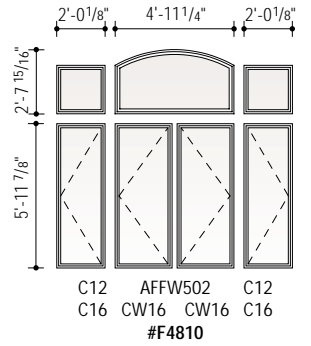
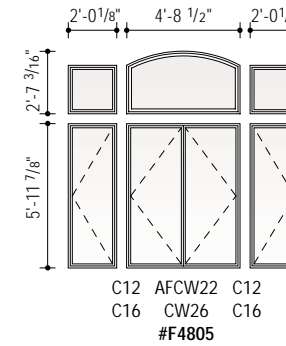
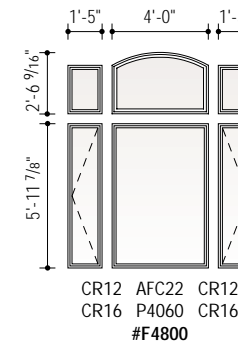
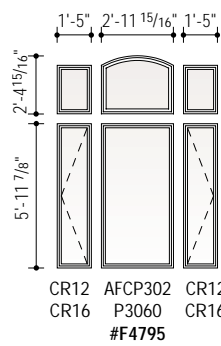
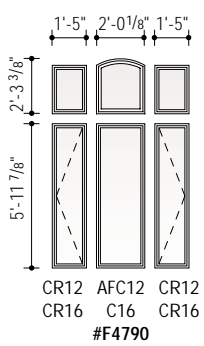
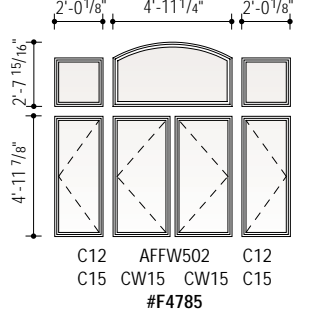
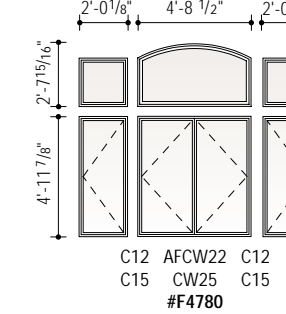
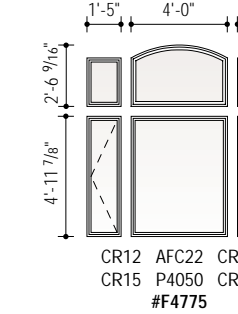
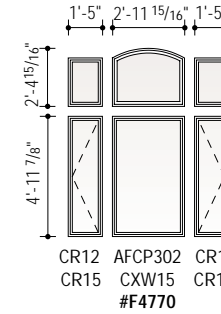
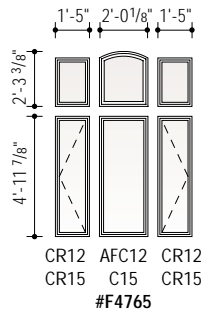
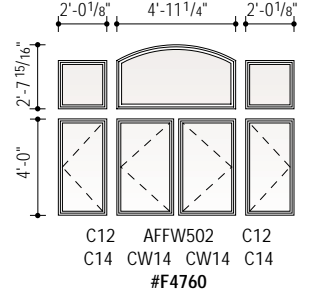
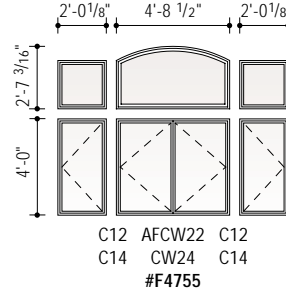
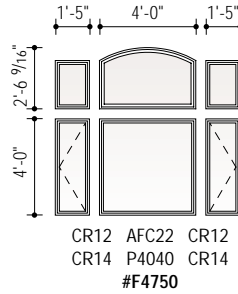
























Arch Window, Casement, Awning and Patio Door Combinations Scale 1/8" = 1'-0" (1:96)

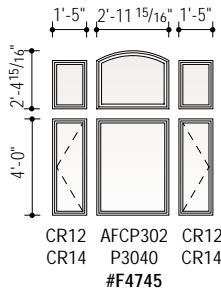


Arch Window, Casement, Awning and Patio Door Combinations Scale 1/8" = 1'-0" (1:96)

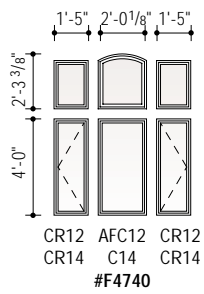


Arch Window, Casement, Awning and Patio Door Combinations Scale 1/8" = 1'-0" (1:96)

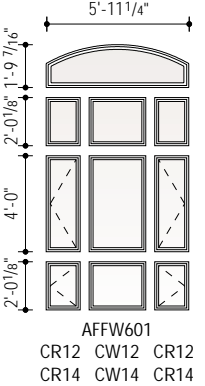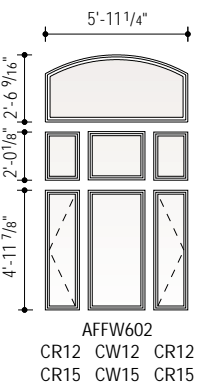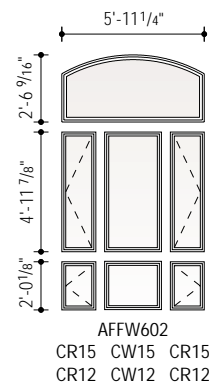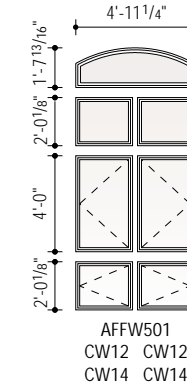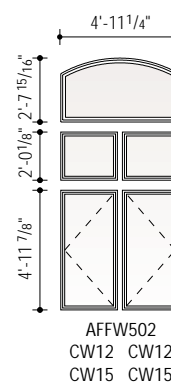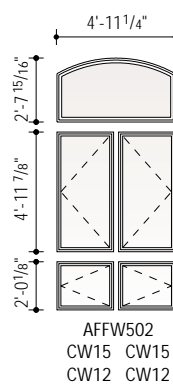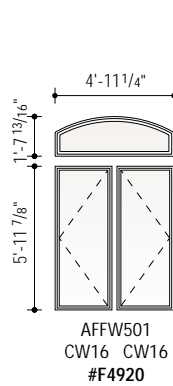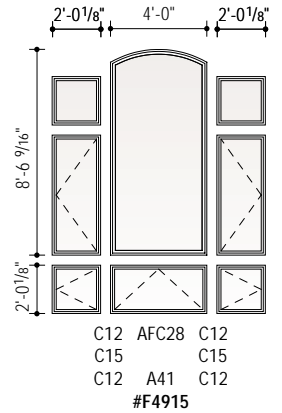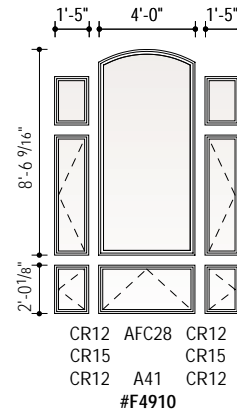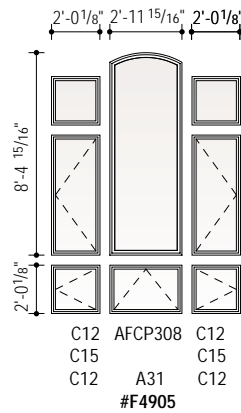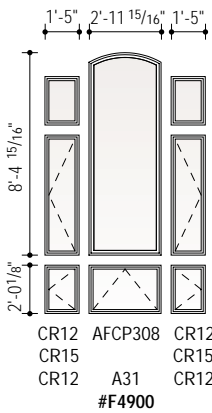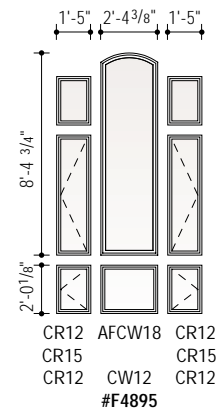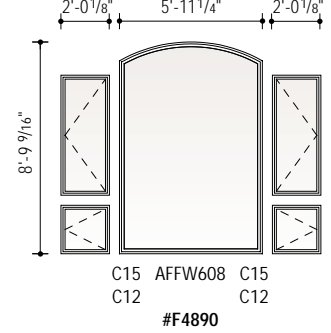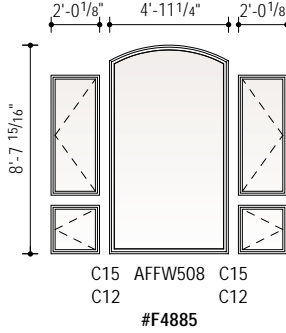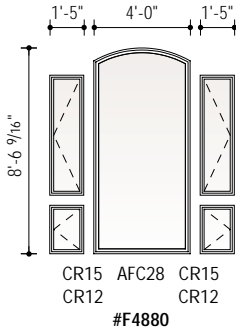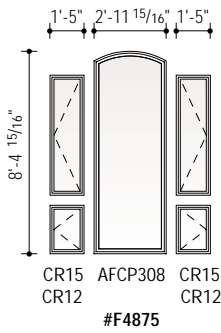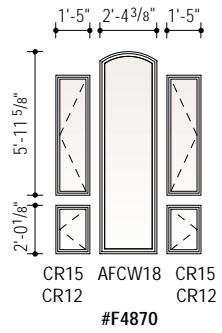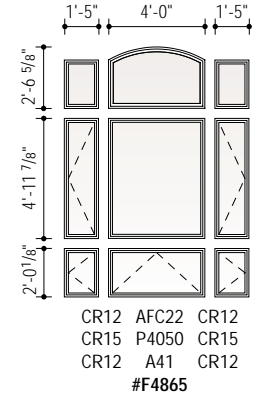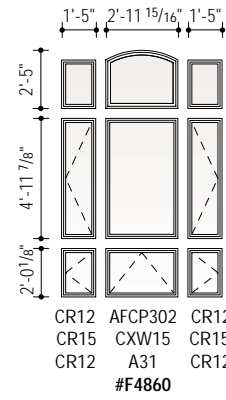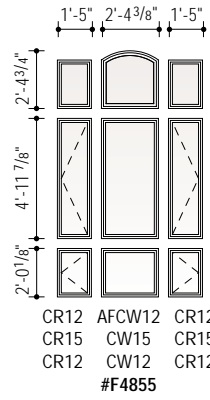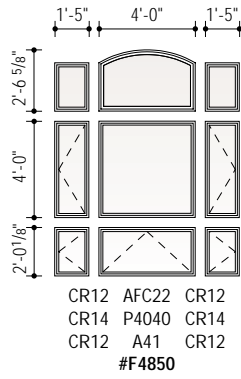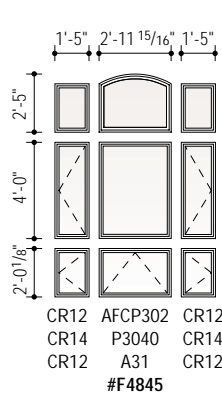

Arch Window, Casement, Awning and Patio Door Combinations Scale 1/8" = 1'-0" (1:96)

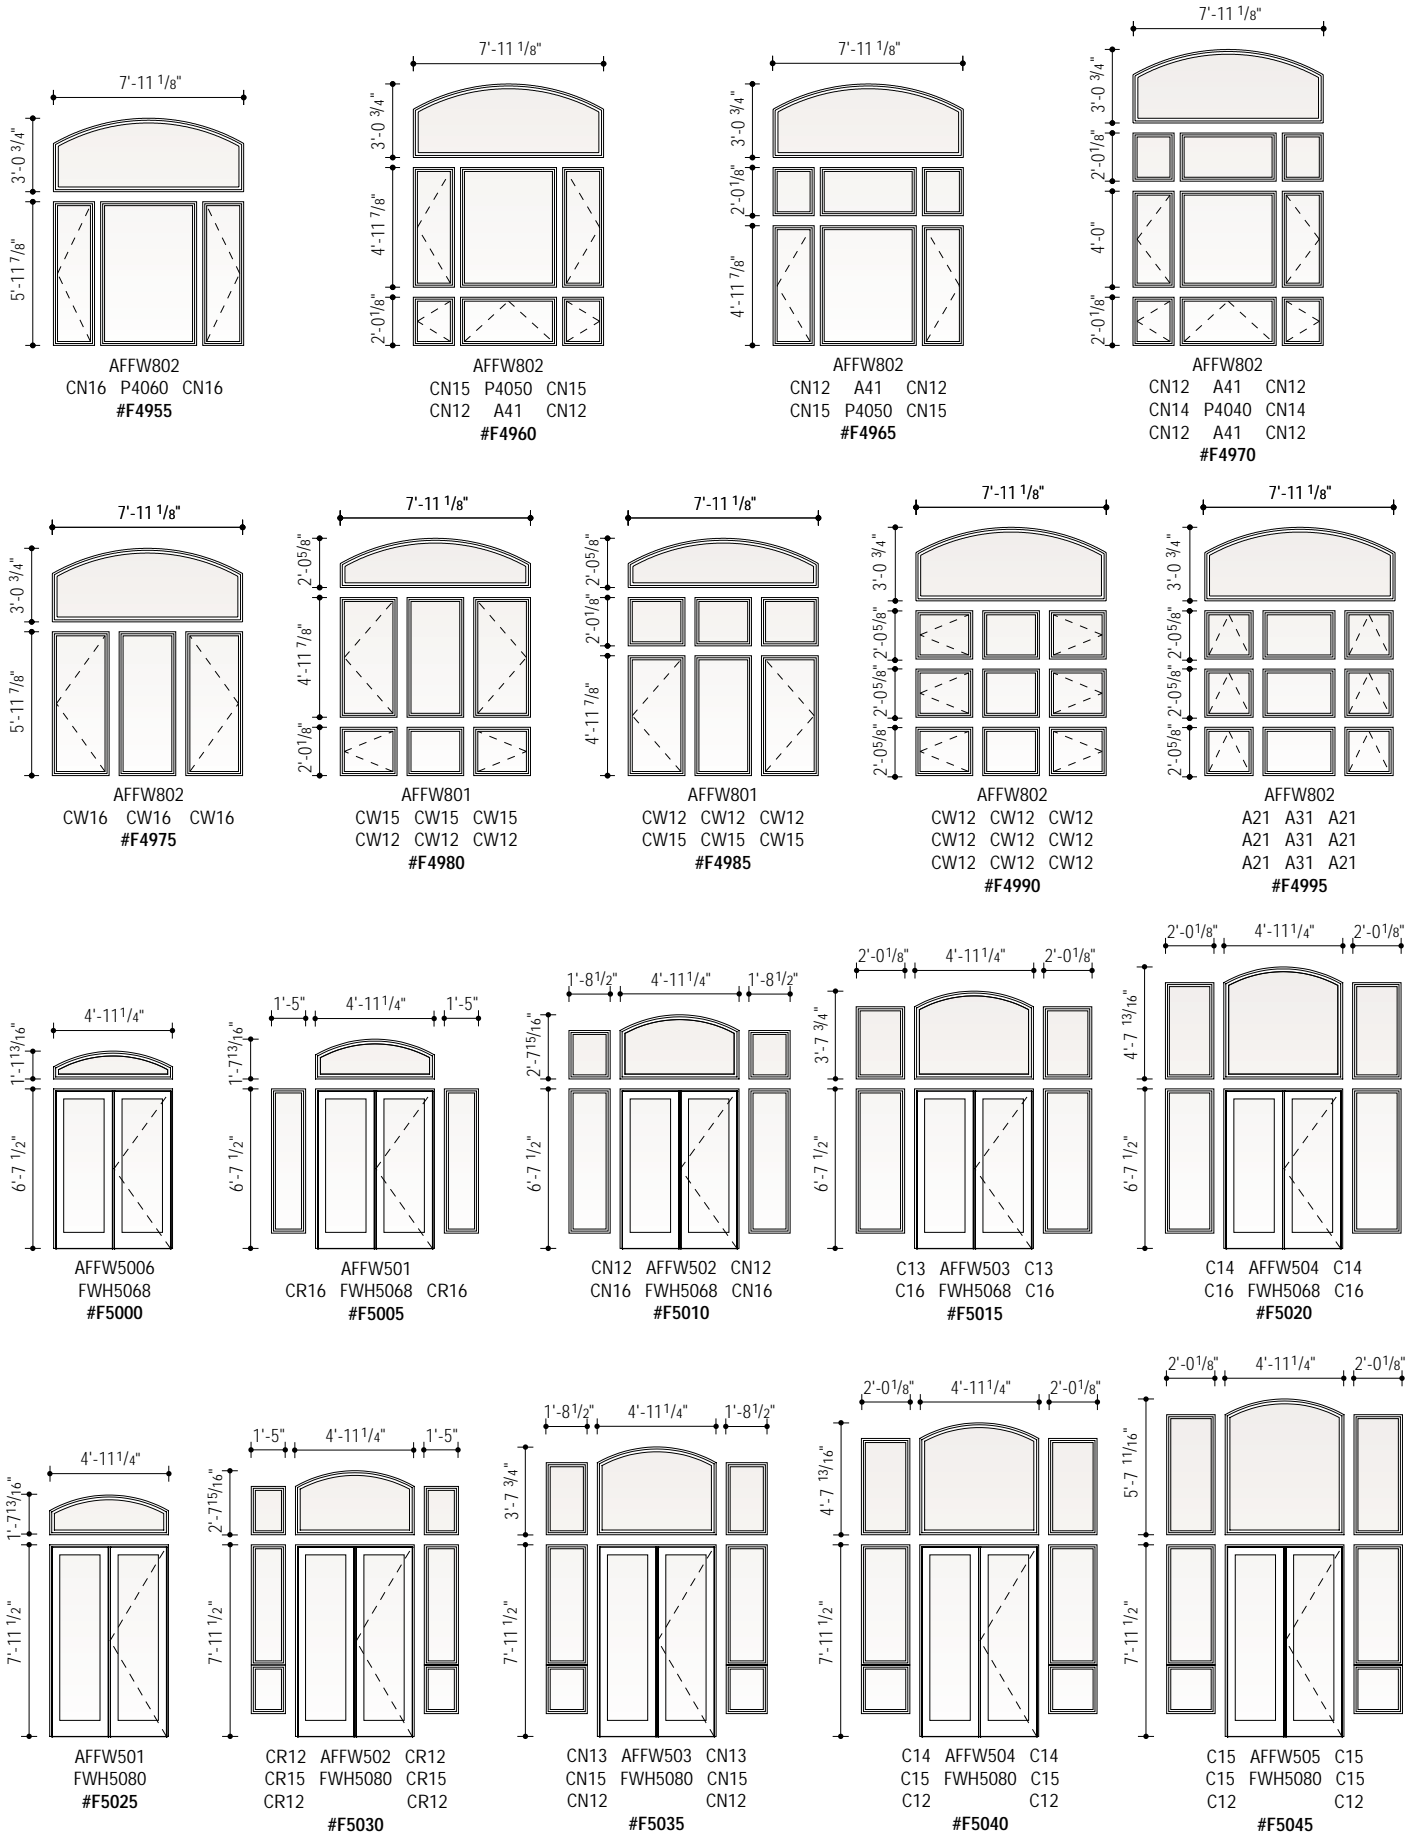

Arch Window, Casement, Awning and Patio Door Combinations Scale 1/8" = 1'-0" (1:96)

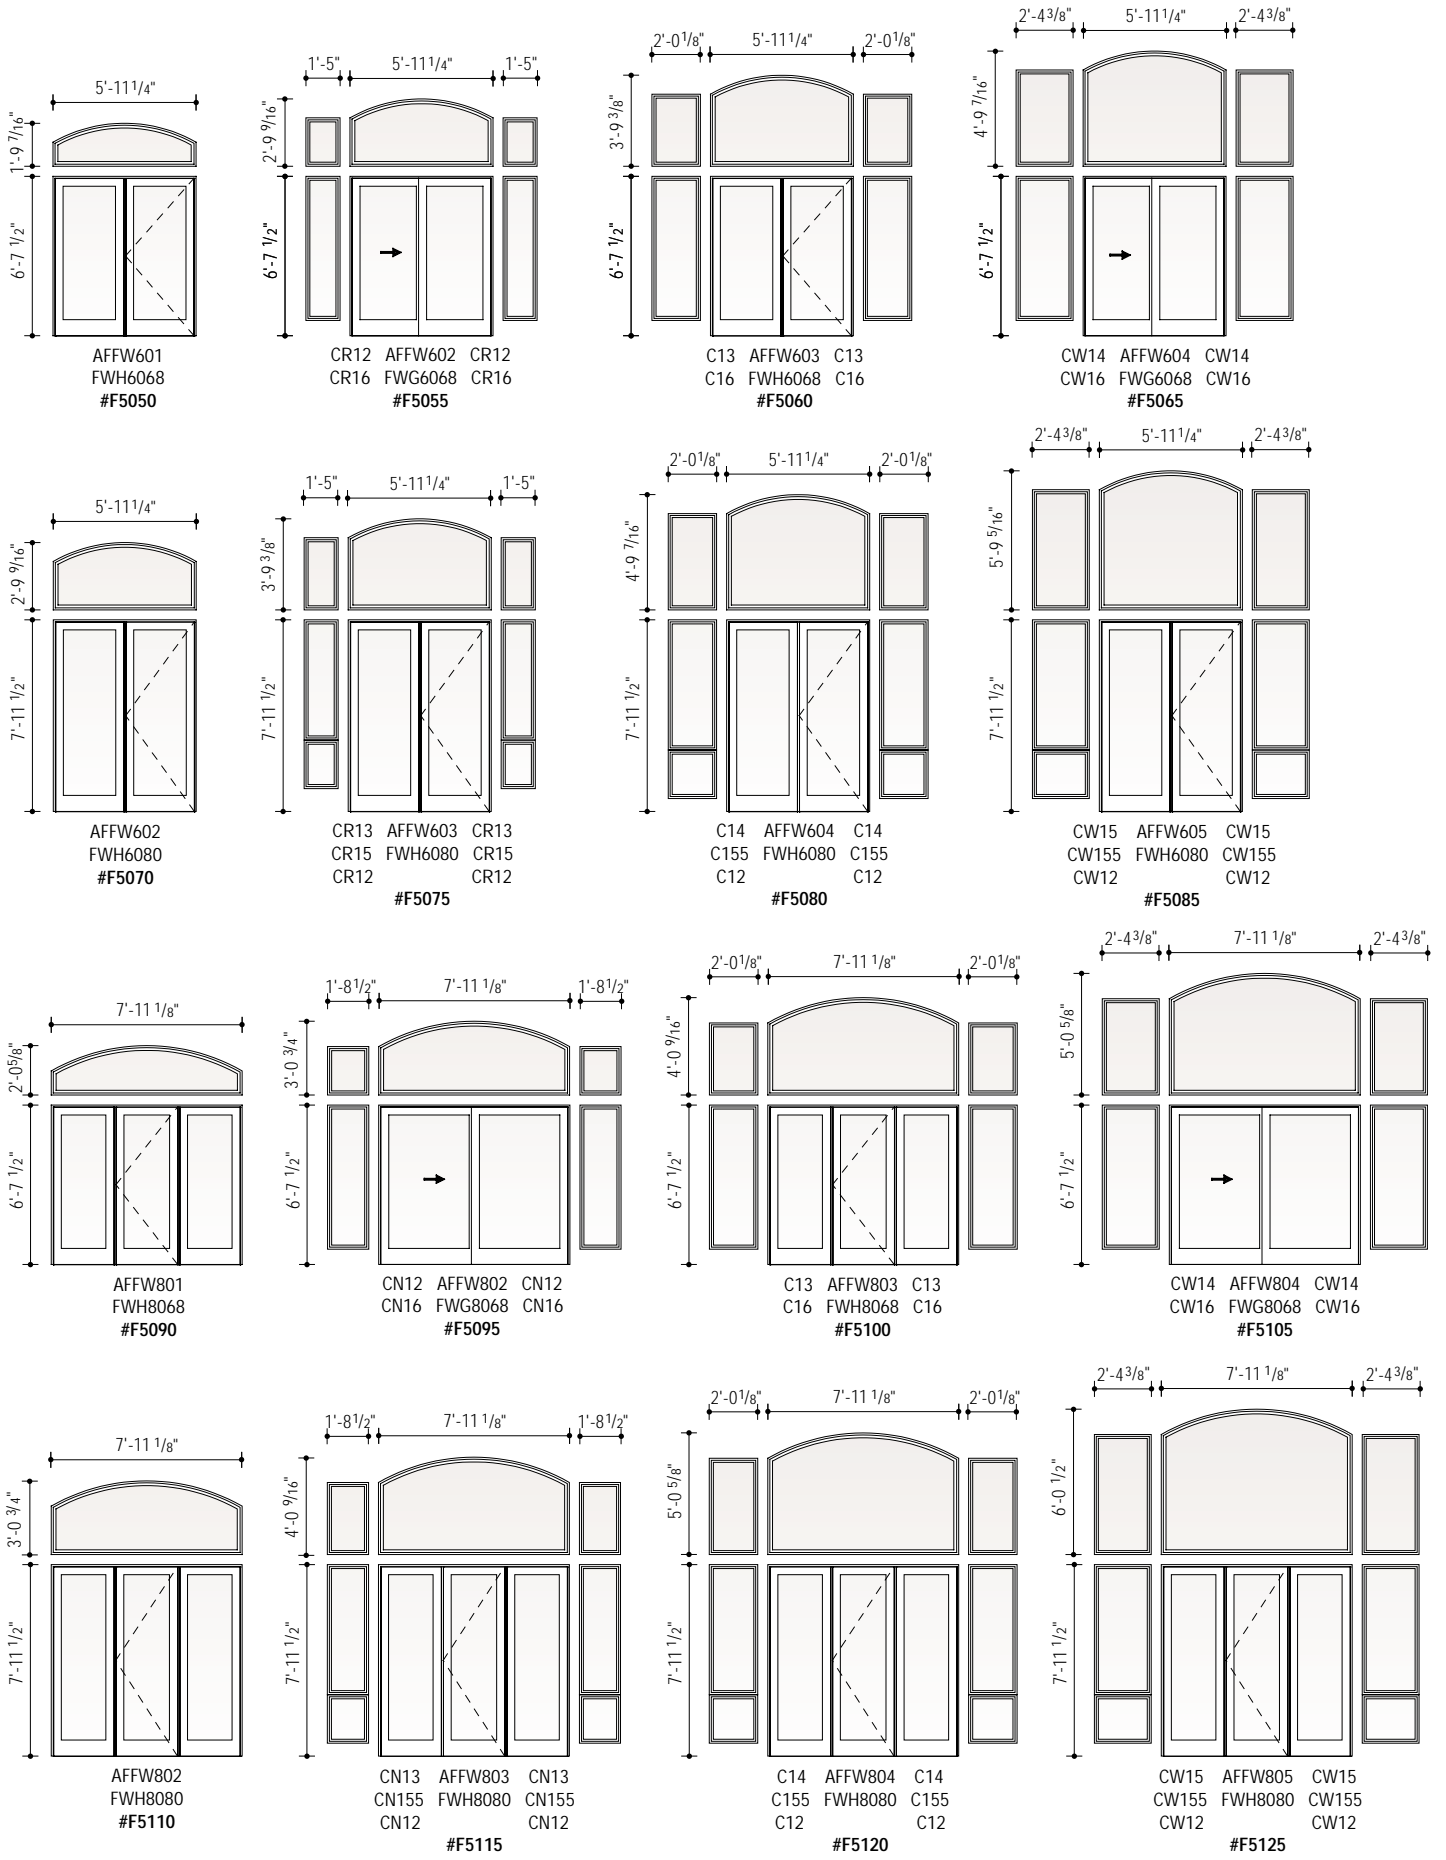

Arch Window, Casement, Awning and Patio Door Combinations Scale 1/8" = 1'-0" (1:96)

